


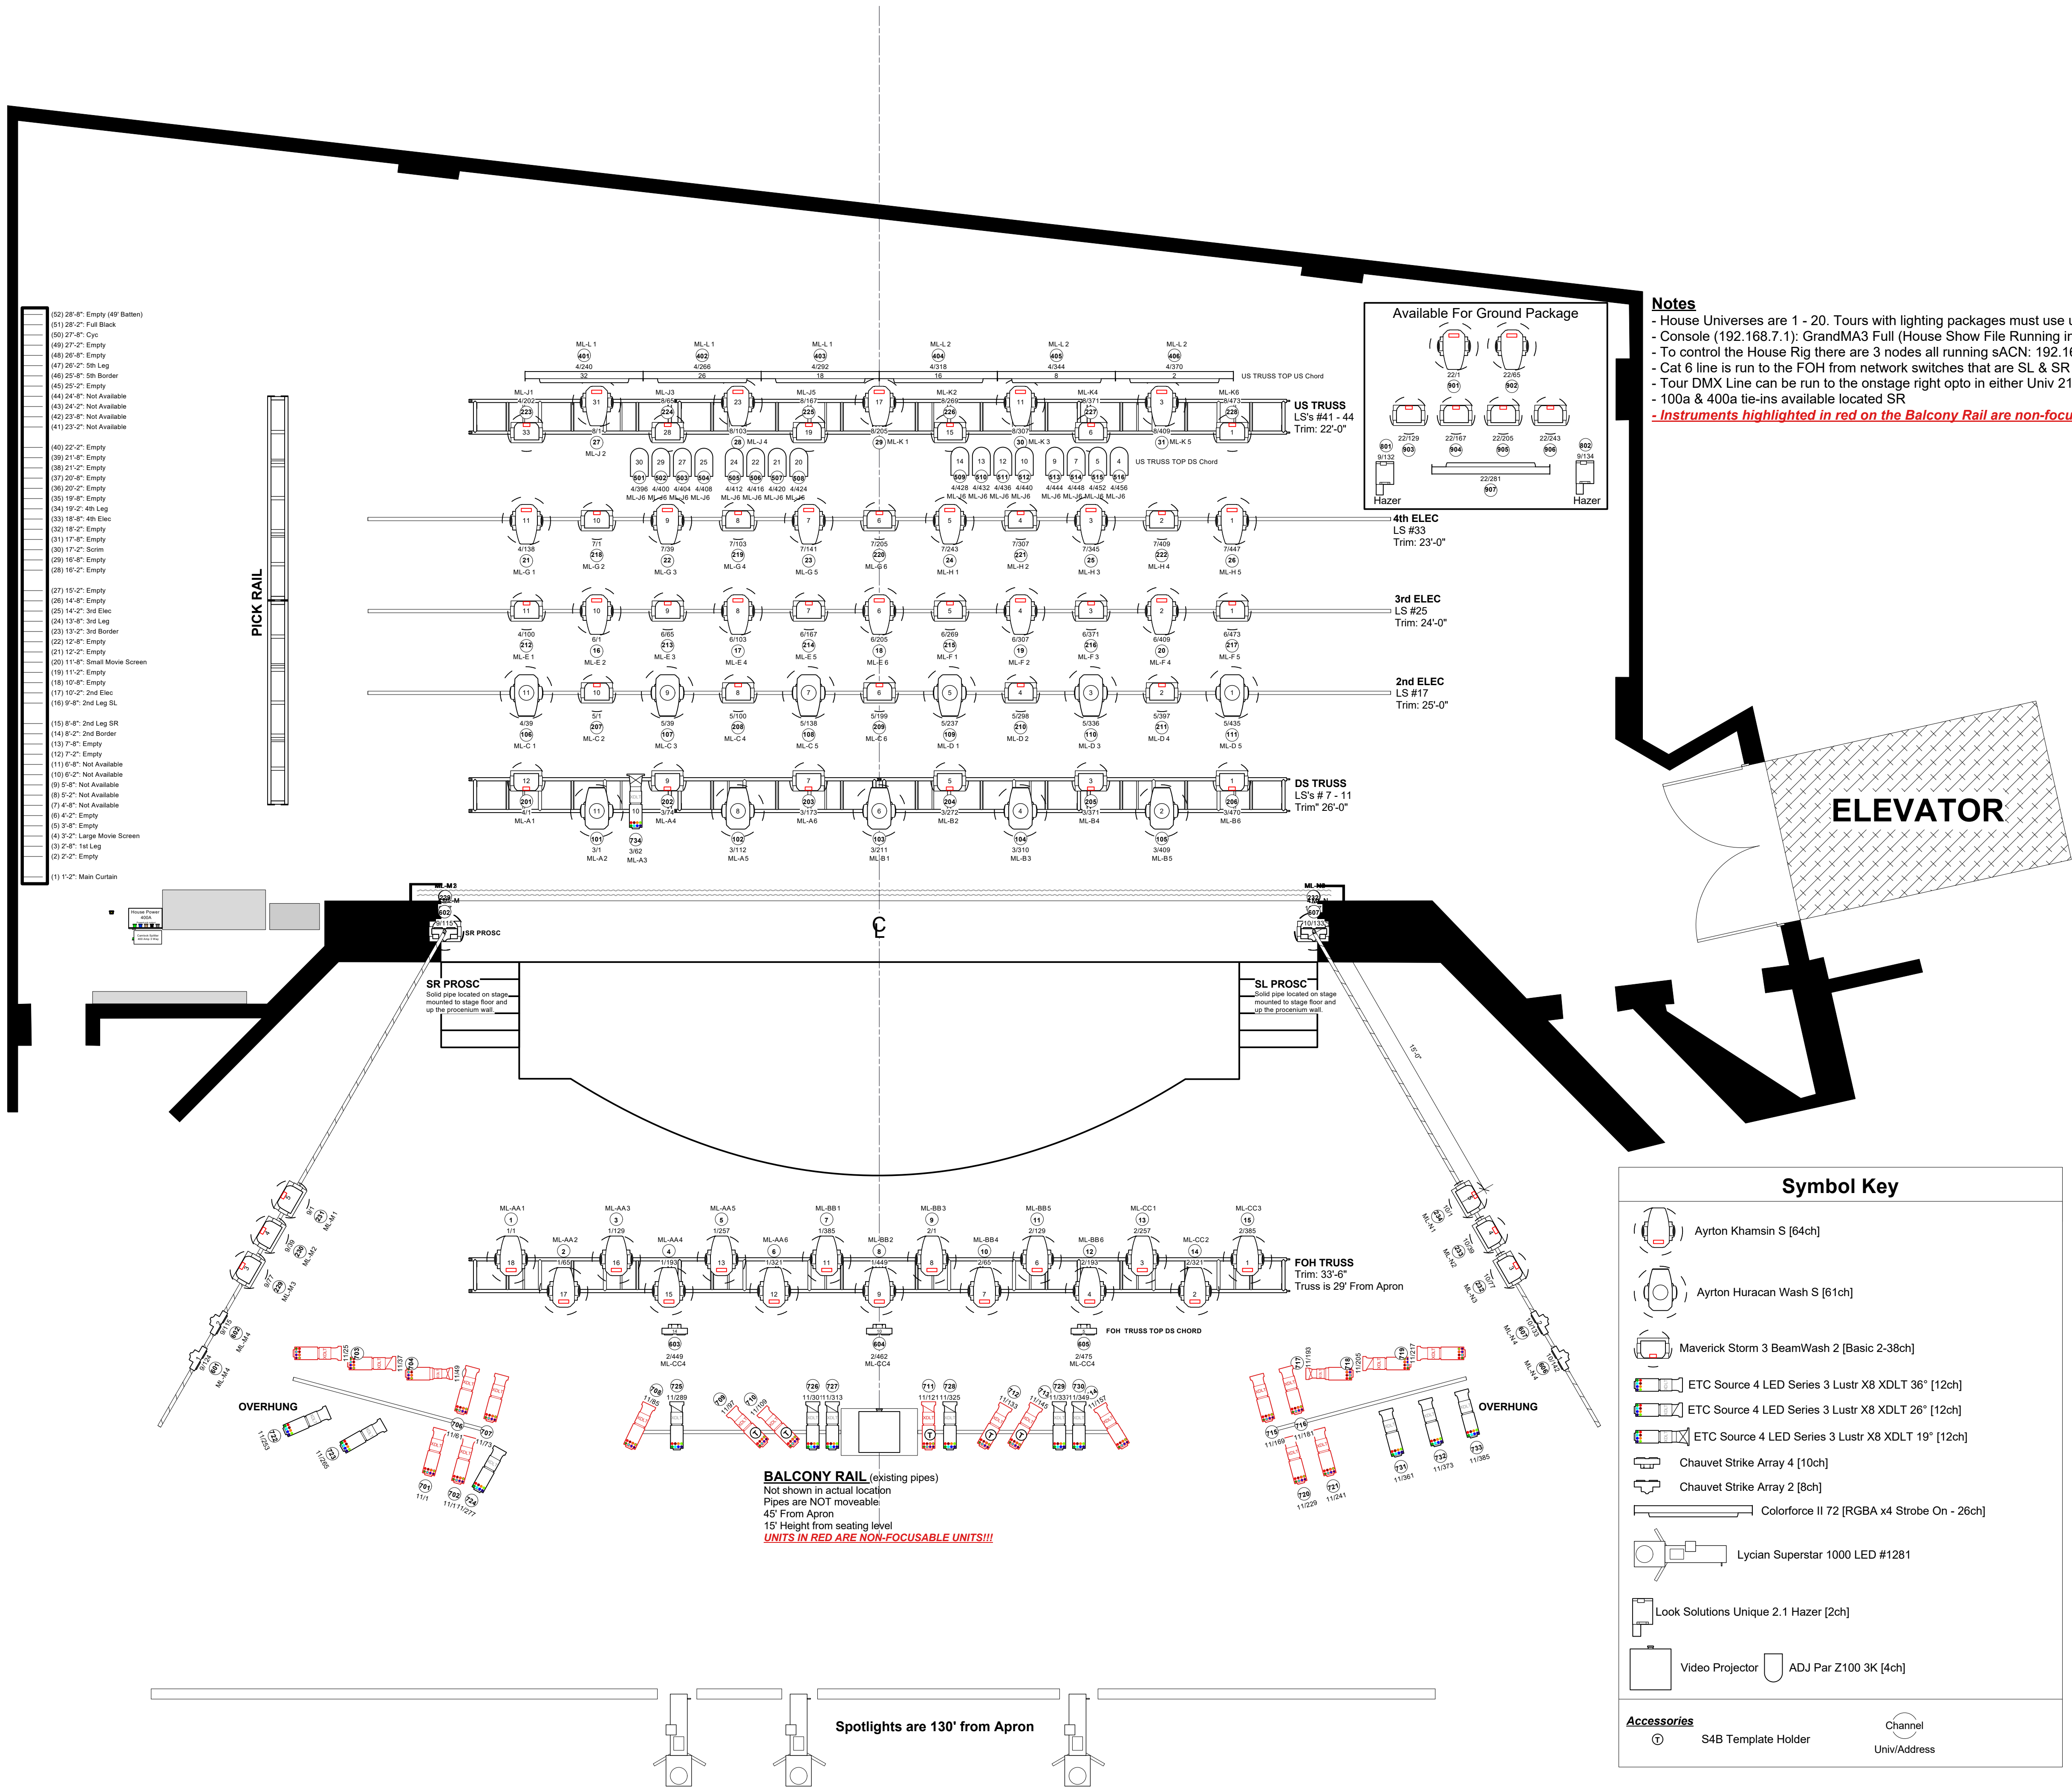

Notes

- House Universes are 1 - 20. Tours with lighting packages must use universes outside this range if using house rig as well.
- Console (192.168.7.1): GrandMA3 Full (House Show File Running in Mode2)
- To control the House Rig there are 3 nodes all running sACN: 192.168.7.3, 192.168.7.4 & 192.168.7.5
- Cat 6 line is run to the FOH from network switches that are SL & SR
- Tour DMX Line can be run to the onstage right opto in either Univ 21 or Univ 22
- 100a & 400a tie-ins available located SR
- **Instruments highlighted in red on the Balcony Rail are non-focusing units, please DO NOT TOUCH!**

Symbol Key

- Ayrton Khamsin S [64ch]
- Ayrton Huracan Wash S [61ch]
- Maverick Storm 3 BeamWash 2 [Basic 2-38ch]
- ETC Source 4 LED Series 3 Lustr X8 XDLT 36° [12ch]
- ETC Source 4 LED Series 3 Lustr X8 XDLT 26° [12ch]
- ETC Source 4 LED Series 3 Lustr X8 XDLT 19° [12ch]
- Chauvet Strike Array 4 [10ch]
- Chauvet Strike Array 2 [8ch]
- Colorforce II 72 [RGBA x4 Strobe On - 26ch]
- Lycian Superstar 1000 LED #1281
- Look Solutions Unique 2.1 Hazer [2ch]
- Video Projector
- ADJ Par Z100 3K [4ch]

Accessories

- S4B Template Holder
- Channel Univ/Address

**St. George Theatre Rep
Lighting Plot**

Lighting Designer: Michael Abrams
Scale: 1/4" = 1'-0" 2/4/2025